


DATE ISSUED: MAY 2007
 PROJECT: 5424
 SCALE: 1:100
 SHEET NUMBER: A-3

THE LORD'S HOUSE - PASSY, SENEGAL
 ROOF PLAN

EM ... designing a world of hope
 ENGINEERING MINISTRIES INTERNATIONAL
 130 EAST KIOMA ST. STE 200 COLORADO SPRINGS, CO 80903
 PHONE: (719) 633-2078 FAX: (719) 633-2970 WWW.EMUSA.ORG

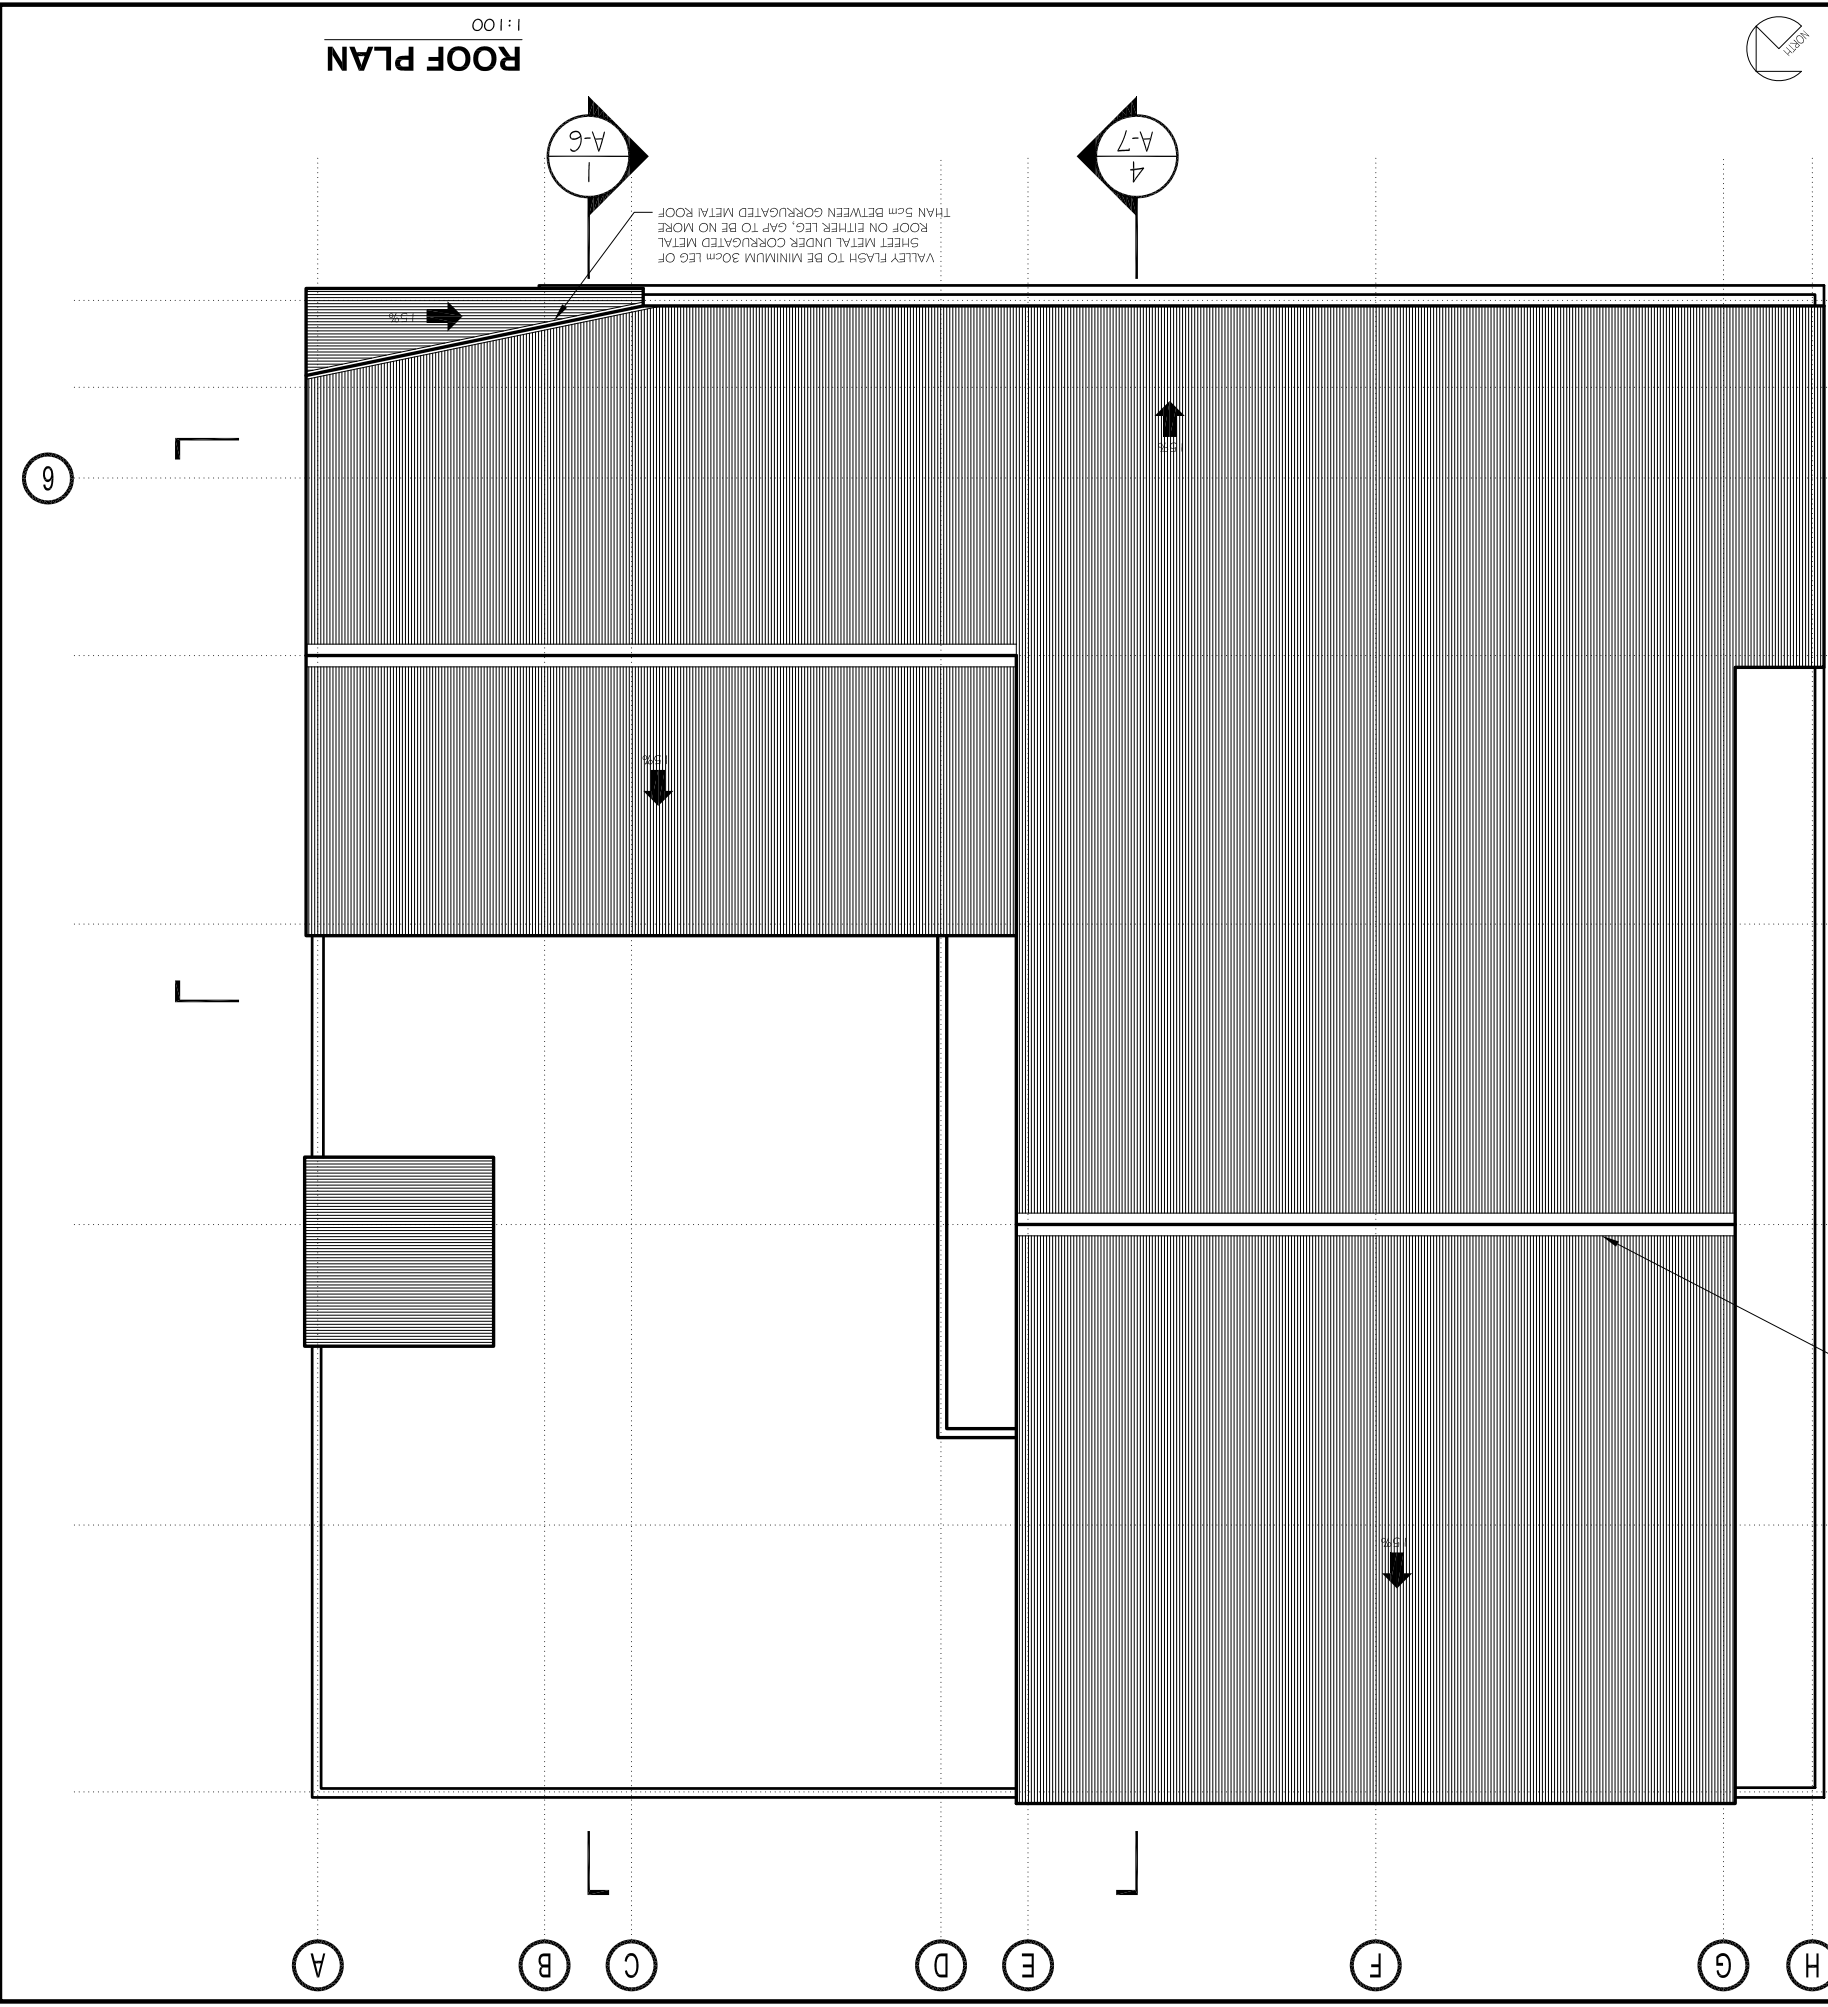

ROOF PLAN
 1:100

VALLEY FLASH TO BE MINIMUM 30cm LEG OF SHEET METAL UNDER CORRUGATED METAL ROOF ON EITHER LEG, GAP TO BE NO MORE THAN 5cm BETWEEN CORRUGATED METAL ROOF

RIDGE FLASH TO BE MINIMUM 15cm LEG OF CORRUGATED METAL ROOF BELOW FOR VENTING THROUGH RIDGE, TYPICAL OF 2

- 8
- 7
- 3 A-7
- 5
- 4 A-6
- 3
- 2
- 1

- A
- B
- C
- D
- E
- F
- G
- H