


SOUTHWEST ELEVATION

1:100

BUILDING WALL IS INSET FROM PROPERTY LINE TO KEEP ROOF OVERHANG ENTIRELY ON THE SUBJECT PROPERTY

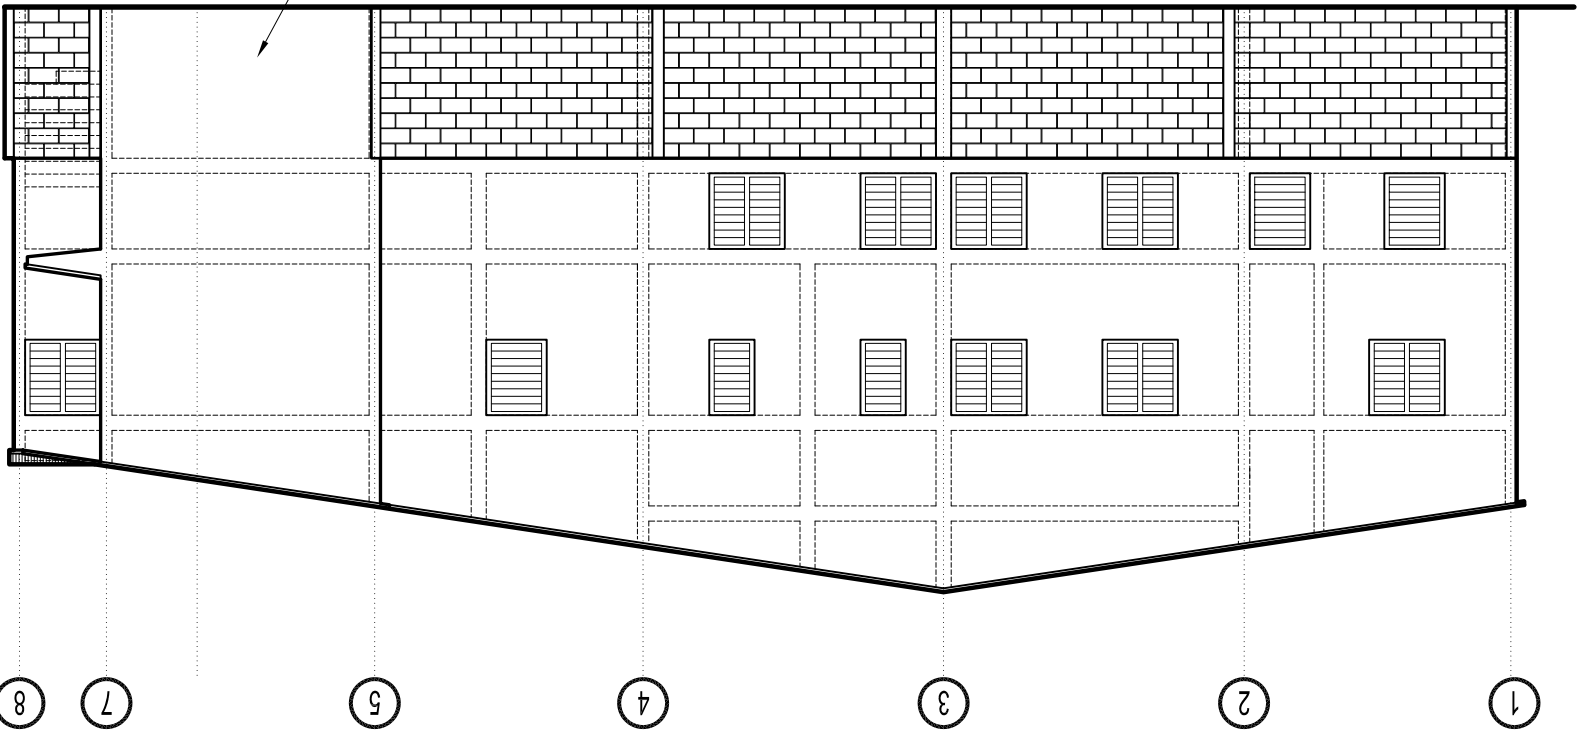


1
2
3
4
5
7
8

SOUTHEAST ELEVATION

1:100

BUILDING WALL IS INSET FROM PROPERTY LINE TO KEEP ROOF OVERHANG ENTIRELY ON THE SUBJECT PROPERTY

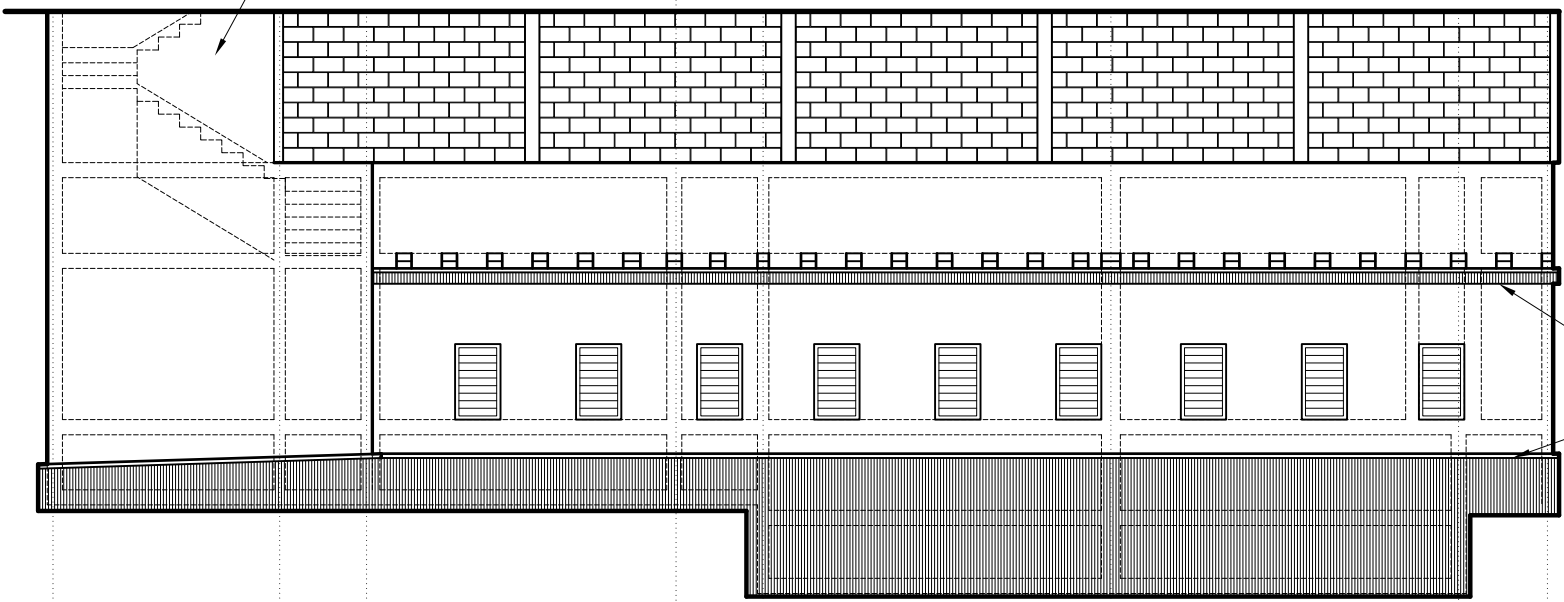

1 M. TYPICALLY ROOF OVERHANG IS 8-10 CM
CORRUGATED METAL AWNING ROOF SUPPORTED ON TAPERED CANTILEVERED CONCRETE FLOOR JOIST EXTENSIONS

A
B
C
D
E
F
G
H

A-5

SHEET NUMBER

mm

1:100

SCALE:


5424

PROJECT:

MAY 2007

DATE ISSUED:

THE LORD'S HOUSE - PASSY, SENEGAL
SOUTHEAST & SOUTHWEST EXTERIOR ELEVATIONS

 

... designing a world of hope
ENGINEERING MINISTRIES INTERNATIONAL
130 EAST KIOMA ST. STE 200 COLORADO SPRINGS, CO 80903
PHONE: (719) 633-2078 FAX: (719) 633-2970 WWW.EMIUSA.ORG