


PROJECT: 5424
 SCALE: 1/100 mm
 SHEET NUMBER A-6

DATE ISSUED: MAY 2007

THE LORD'S HOUSE - PASSY, SENEGAL
 BUILDING SECTIONS | # 2

EWI ... designing a world of hope
 ENGINEERING MINISTRIES INTERNATIONAL
 130 EAST KIOWA ST. STE 200 COLORADO SPRINGS, CO 80903
 PHONE: (719) 633-2078 FAX: (719) 633-2970 WWW.EWIUSA.ORG

2 BUILDING SECTION 1:100

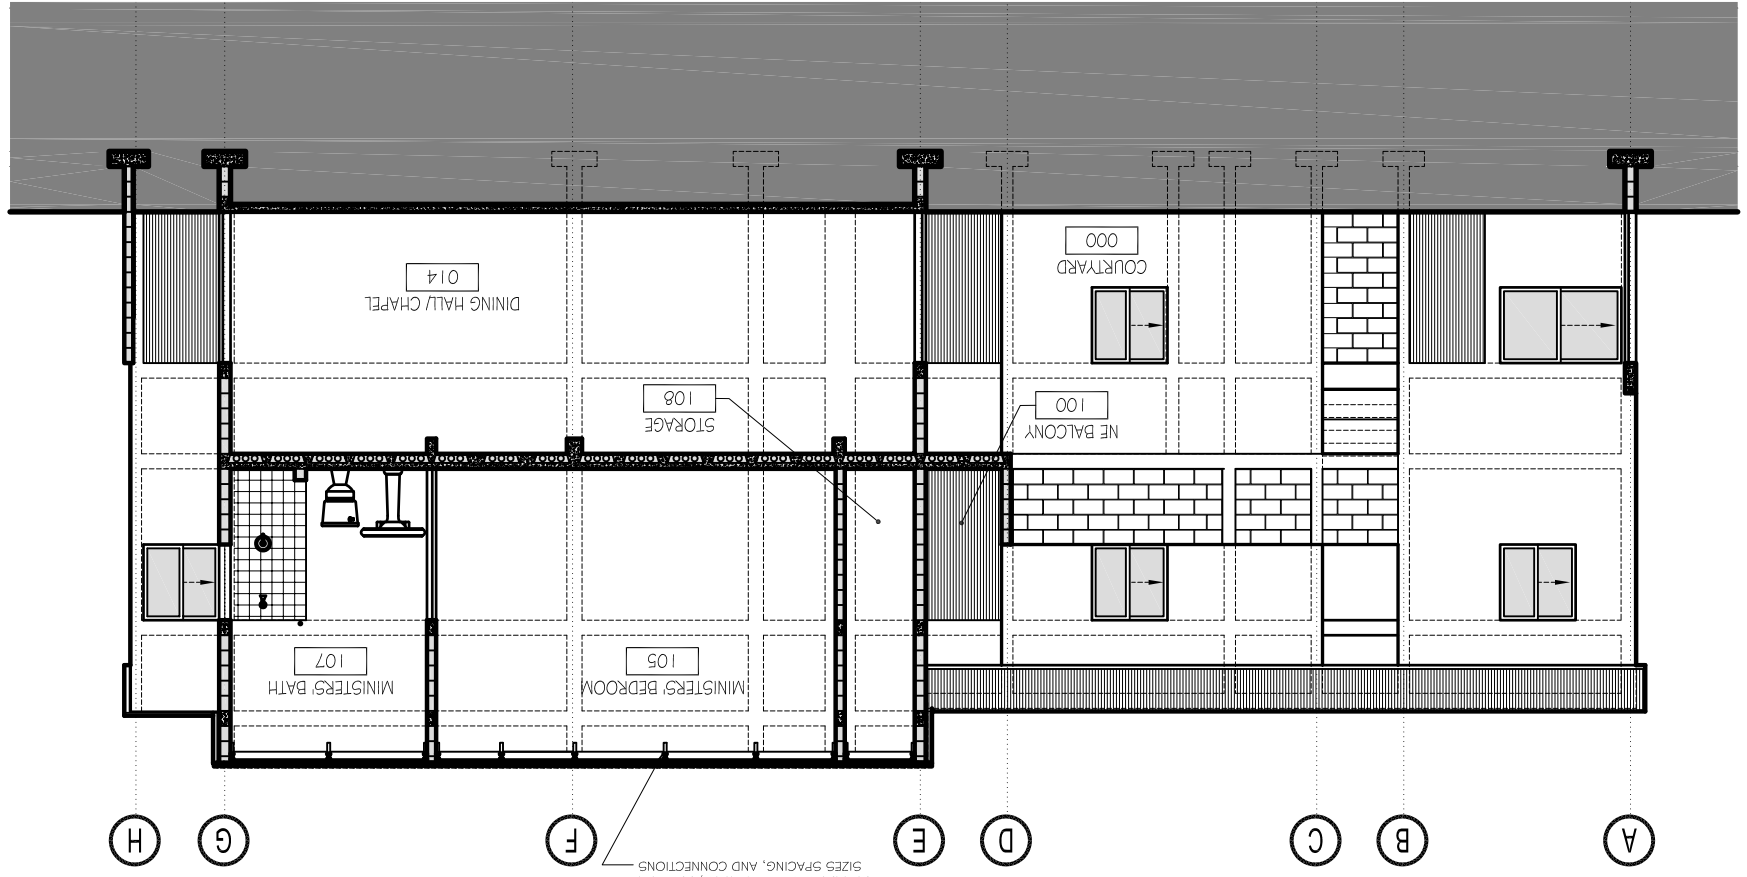

1 BUILDING SECTION 1:100

