


1 NORTH STAIR PLAN  
1:50

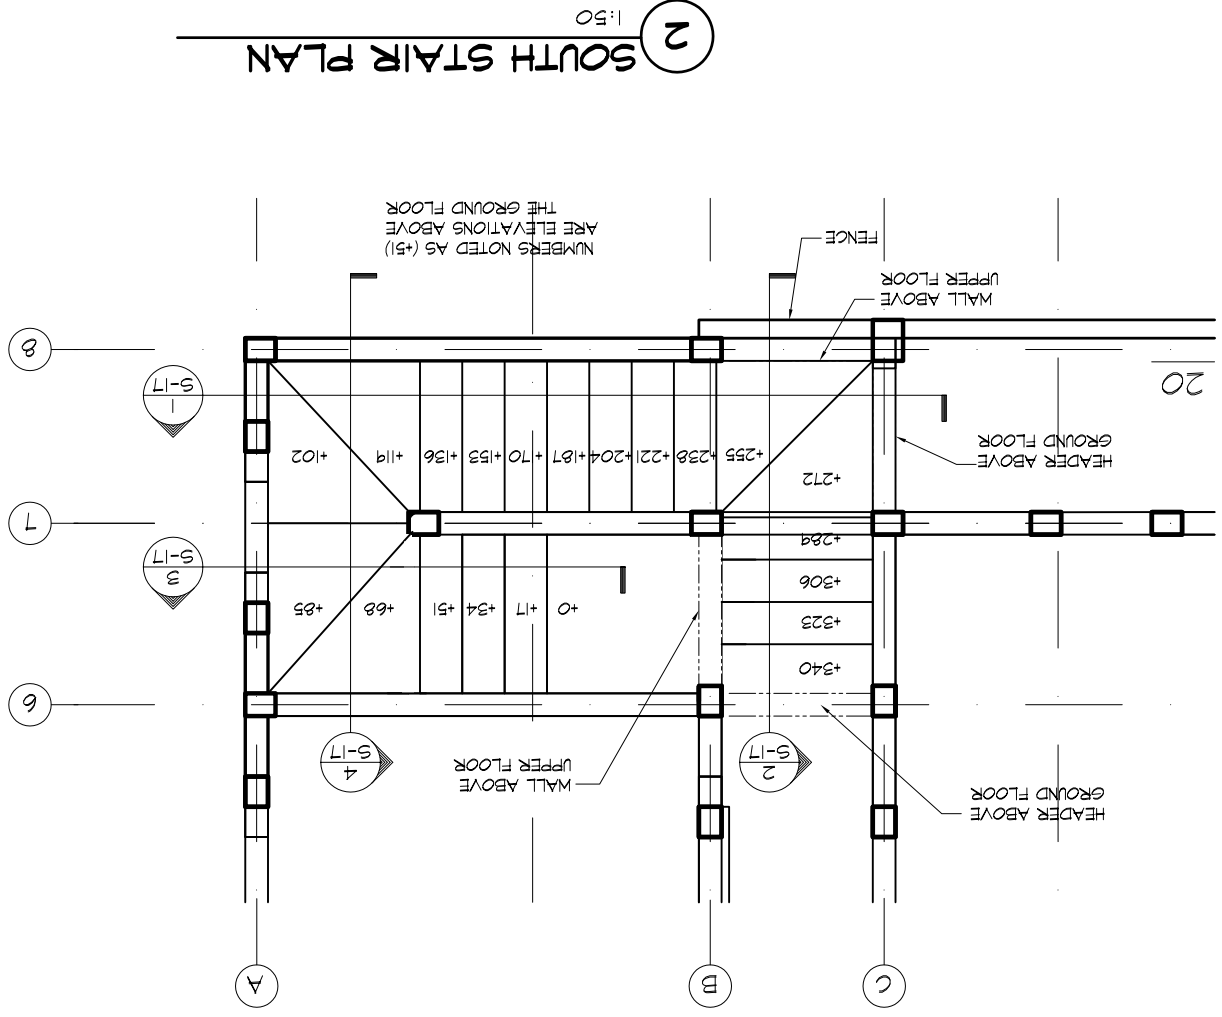

2 SOUTH STAIR PLAN  
1:50

THE LORD'S HOUSE - PASSY, SENEGAL  
STAIR PLANS

DATE ISSUED: DEC 2007  
PROJECT: 5424  
SCALE: 1:50  
SHEET NUMBER: S-15



...designing a world of hope  
ENGINEERING MINISTRIES INTERNATIONAL  
130 EAST KIOWA ST. STE 200 COLORADO SPRINGS, CO 80903  
PHONE: (719) 683-2078 FAX: (719) 683-2470 WWW.EMIUSA.ORG