



NOTE:
ALL DIMENSIONS ARE IN
CENTIMETERS UNLESS OTHERWISE
SPECIFIED. ALL REINFORCING BAR
DIAMETERS ARE IN MILLIMETERS.

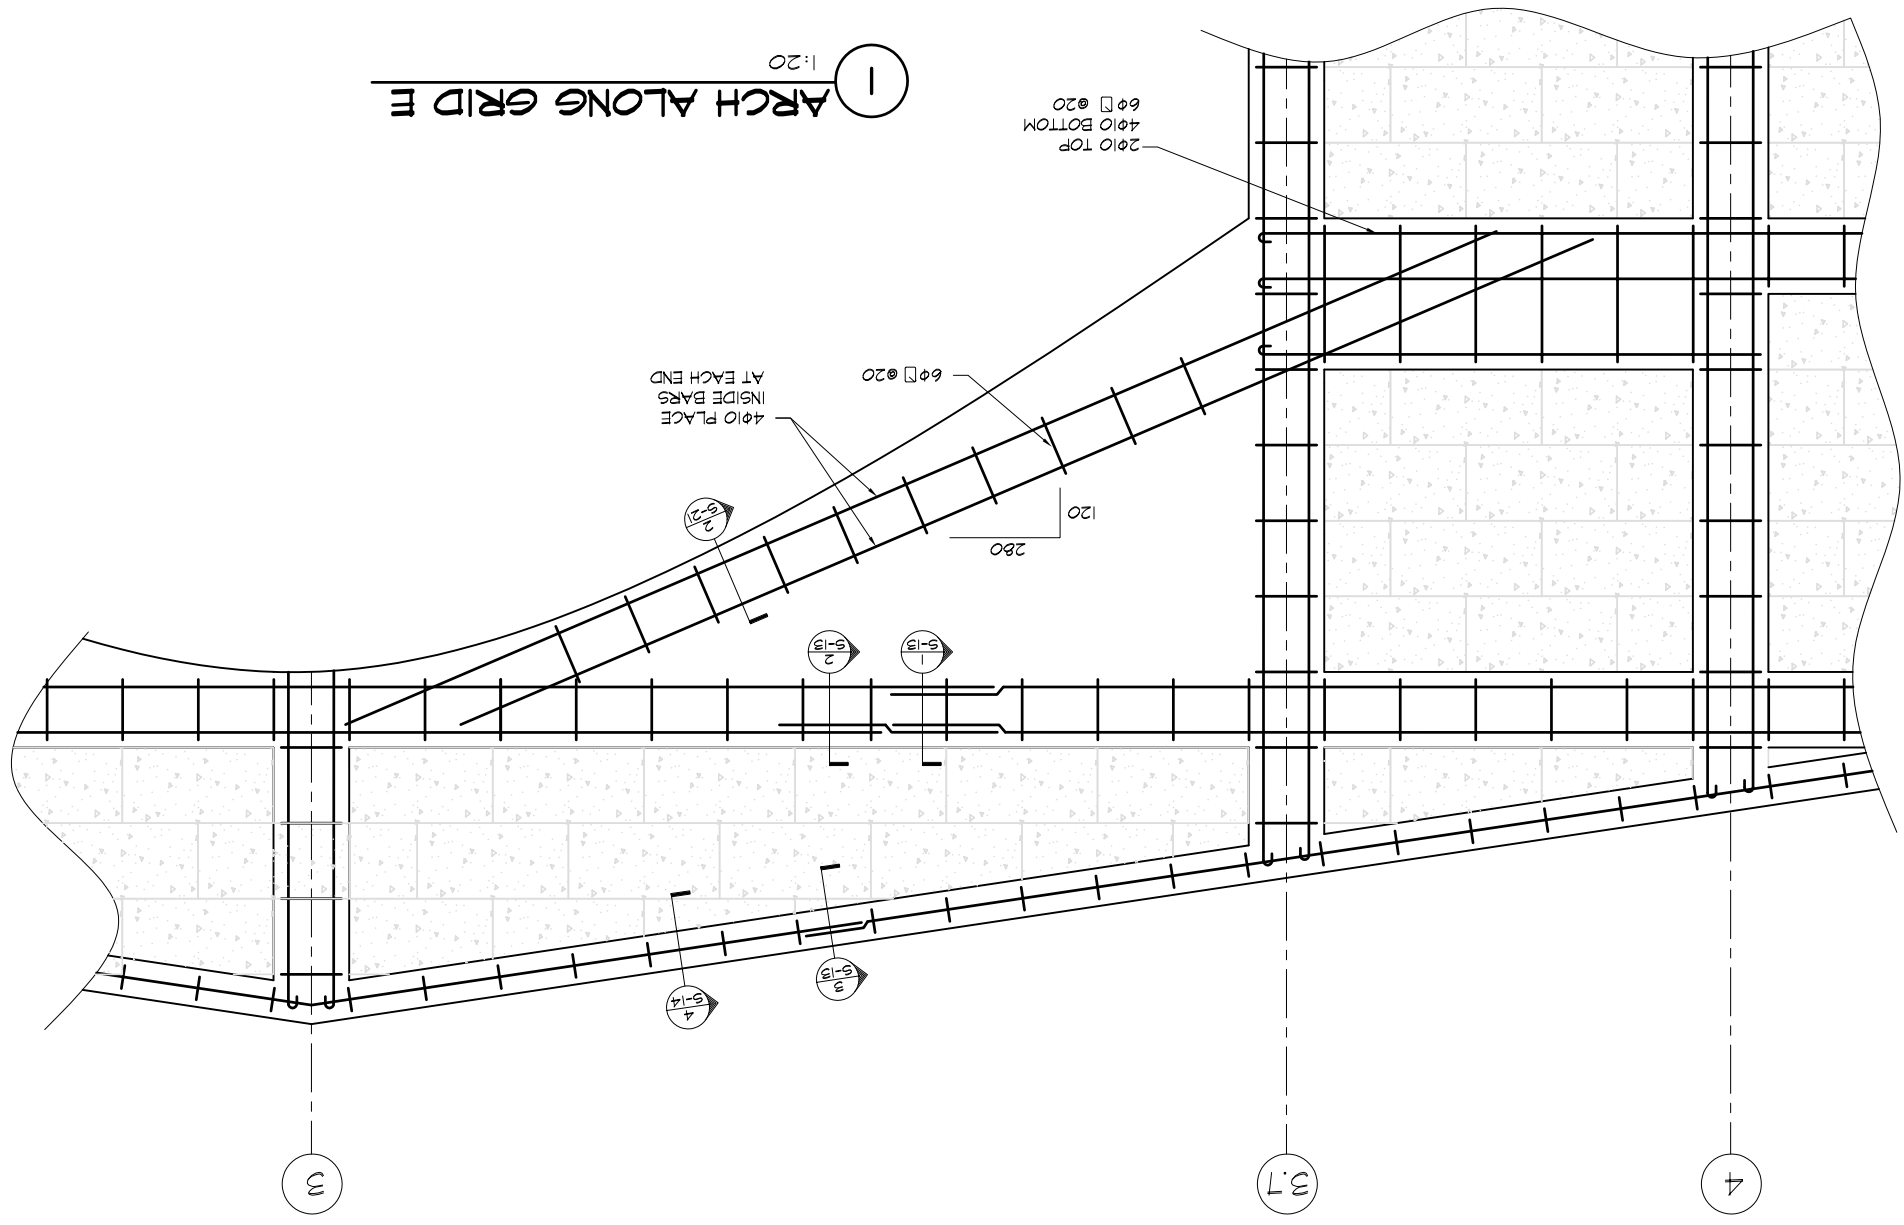

1 ARCH ALONG GRID E
1:20

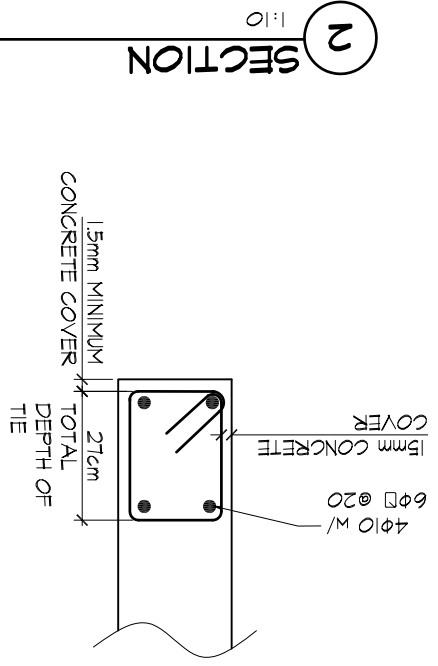

2 SECTION
1:10

NOTE:
ALL DIMENSIONS ARE IN
CENTIMETERS UNLESS OTHERWISE
SPECIFIED. ALL REINFORCING BAR
DIAMETERS ARE IN MILLIMETERS.

DATE ISSUED:
DEC 2007
PROJECT:
5424
SCALE:
1:20
cm
SHEET NUMBER
S-21

THE LORD'S HOUSE - PASSY, SENEGAL
ROOF DETAILS